


PROPERTY BOUNDARY

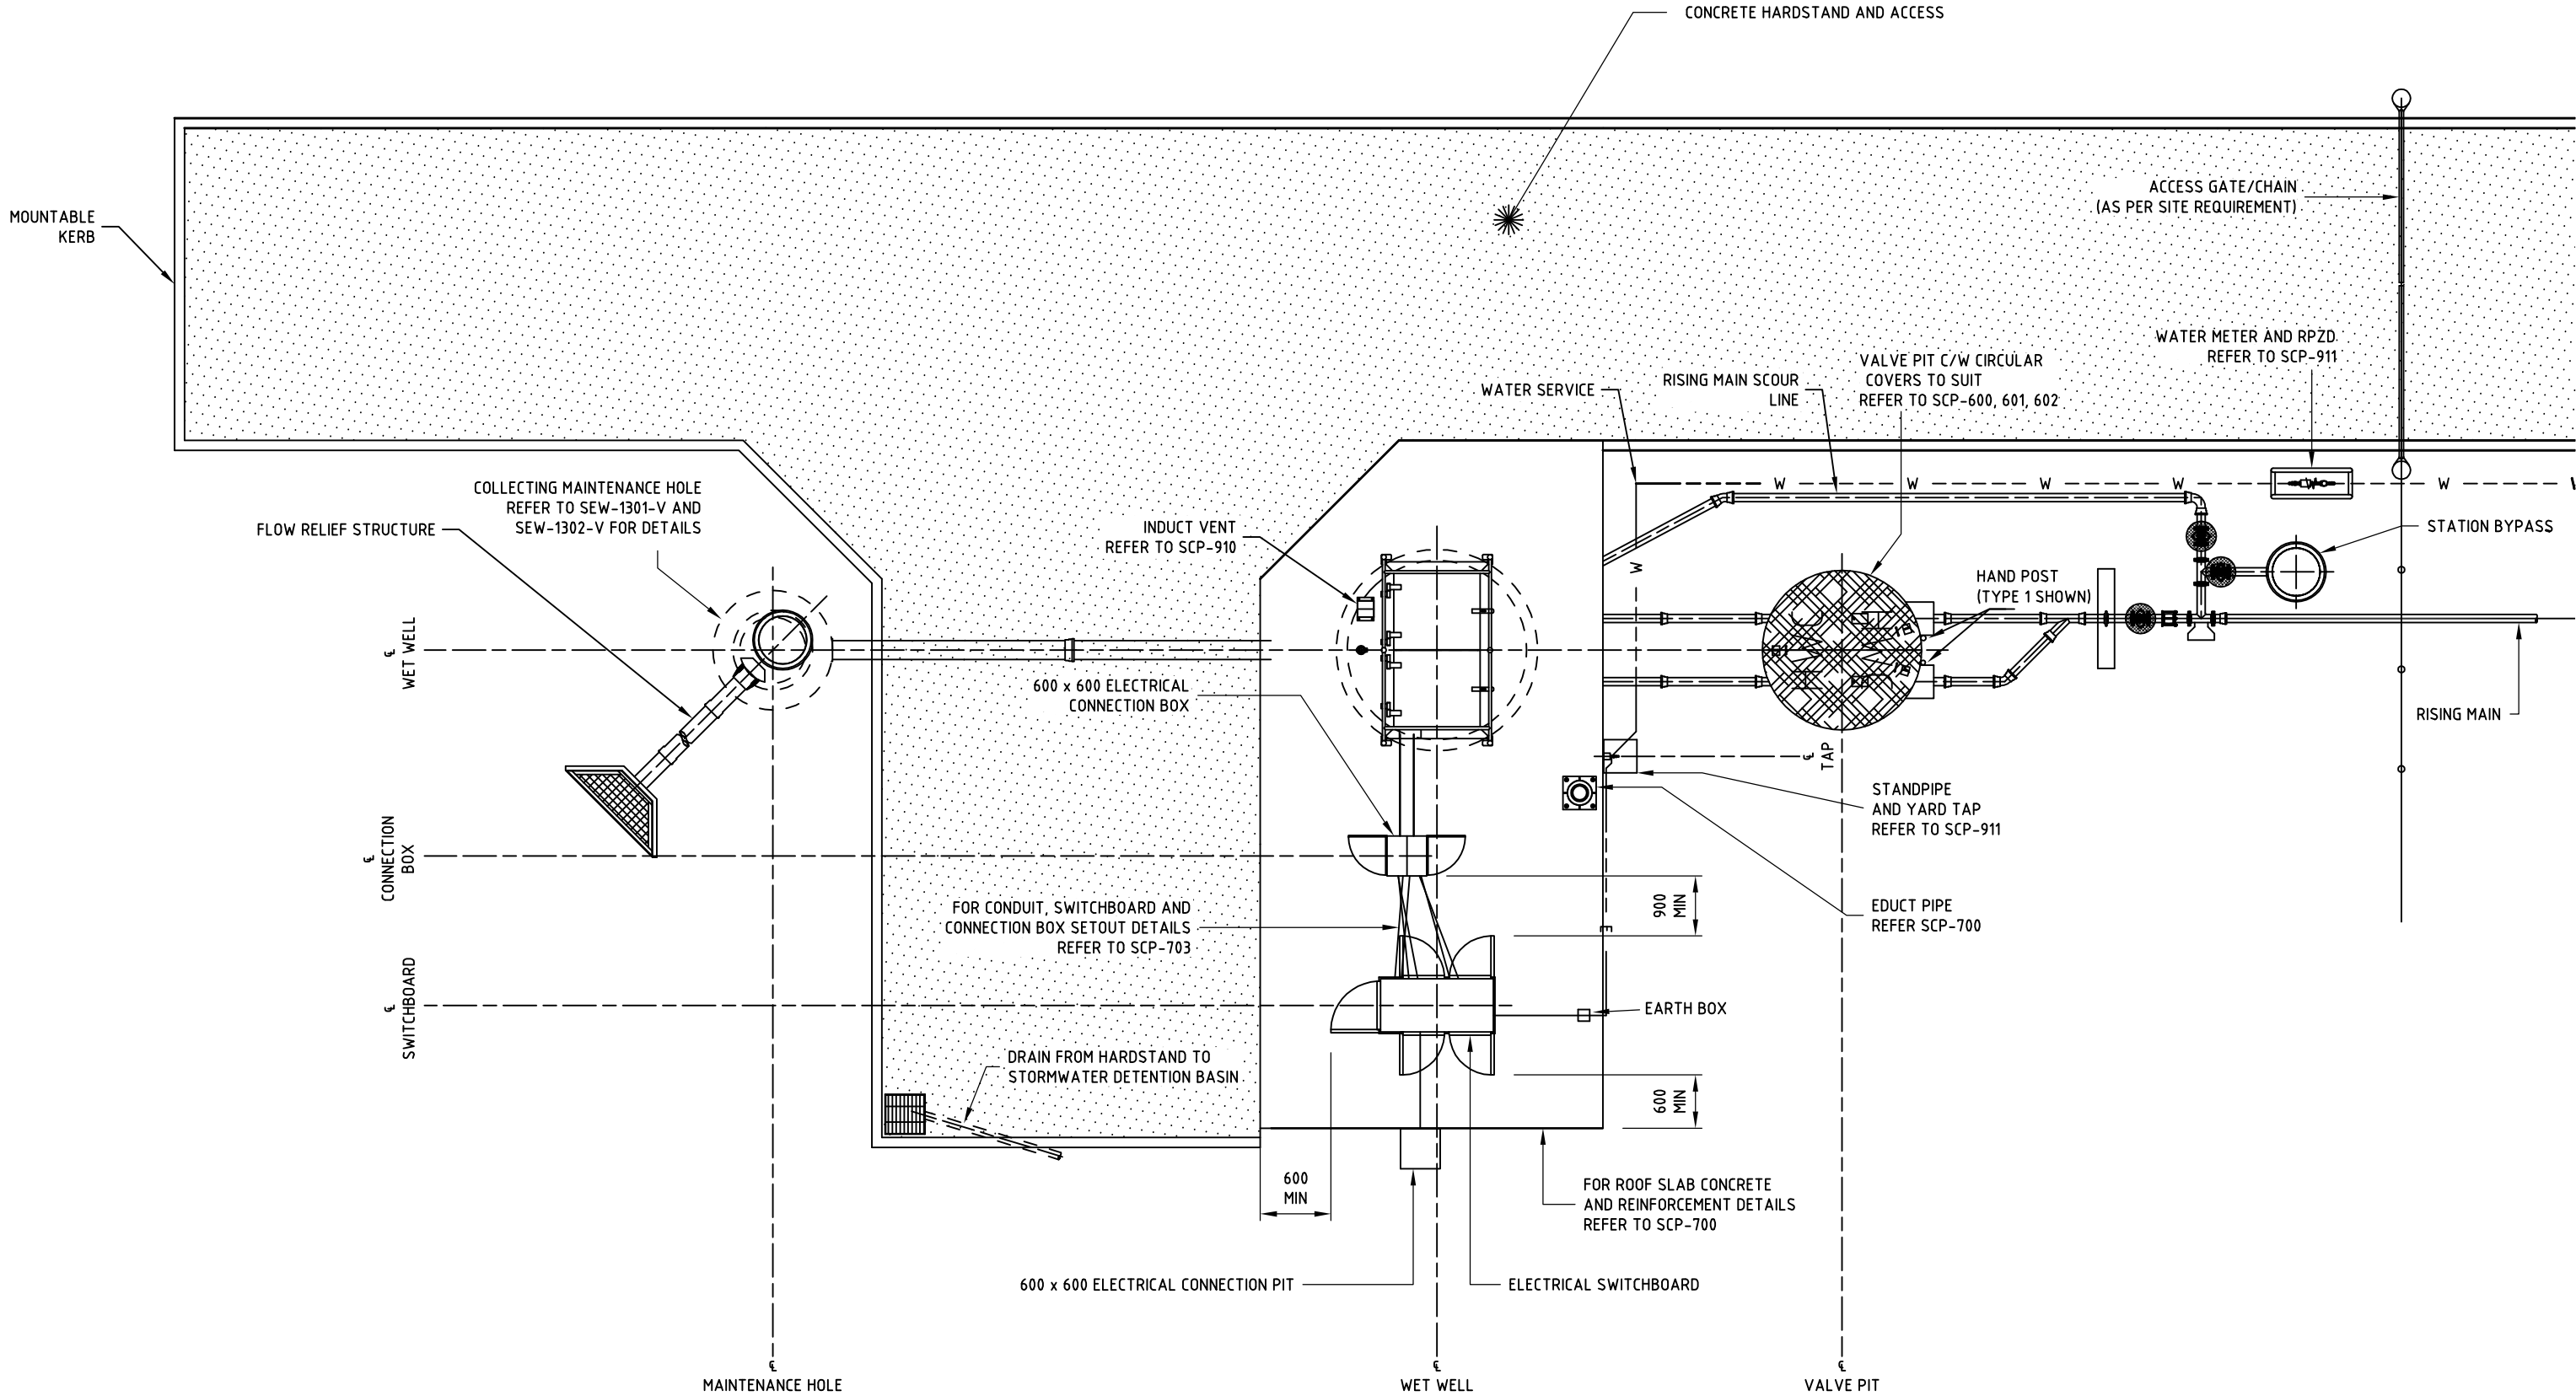

PLAN
SCALE 1:100

| | | | |
|--------------------------------------|--------------------|-----------------------------|-----------|
| 0 | CONSTRUCTION ISSUE | S.H. | 1-06-2016 |
| REV. N° | REVISION | APPROV | DATE |
| APPROVED | | MANAGER ASSET MANAGEMENT | |
| © COPYRIGHT HUNTER WATER CORPORATION | | | |



STANDARD CONSTRUCTION PRACTICE
SEWERAGE STANDARD
 SEWAGE PUMPING STATIONS
 GENERAL ARRANGEMENT

CAD FILE NAME: SCP-606

SCP-606

ISSUED: 2016

A3