


PLAN ON COVER INSTALLATION
HATCH COVERS INSTALLED
SCALE 1:10

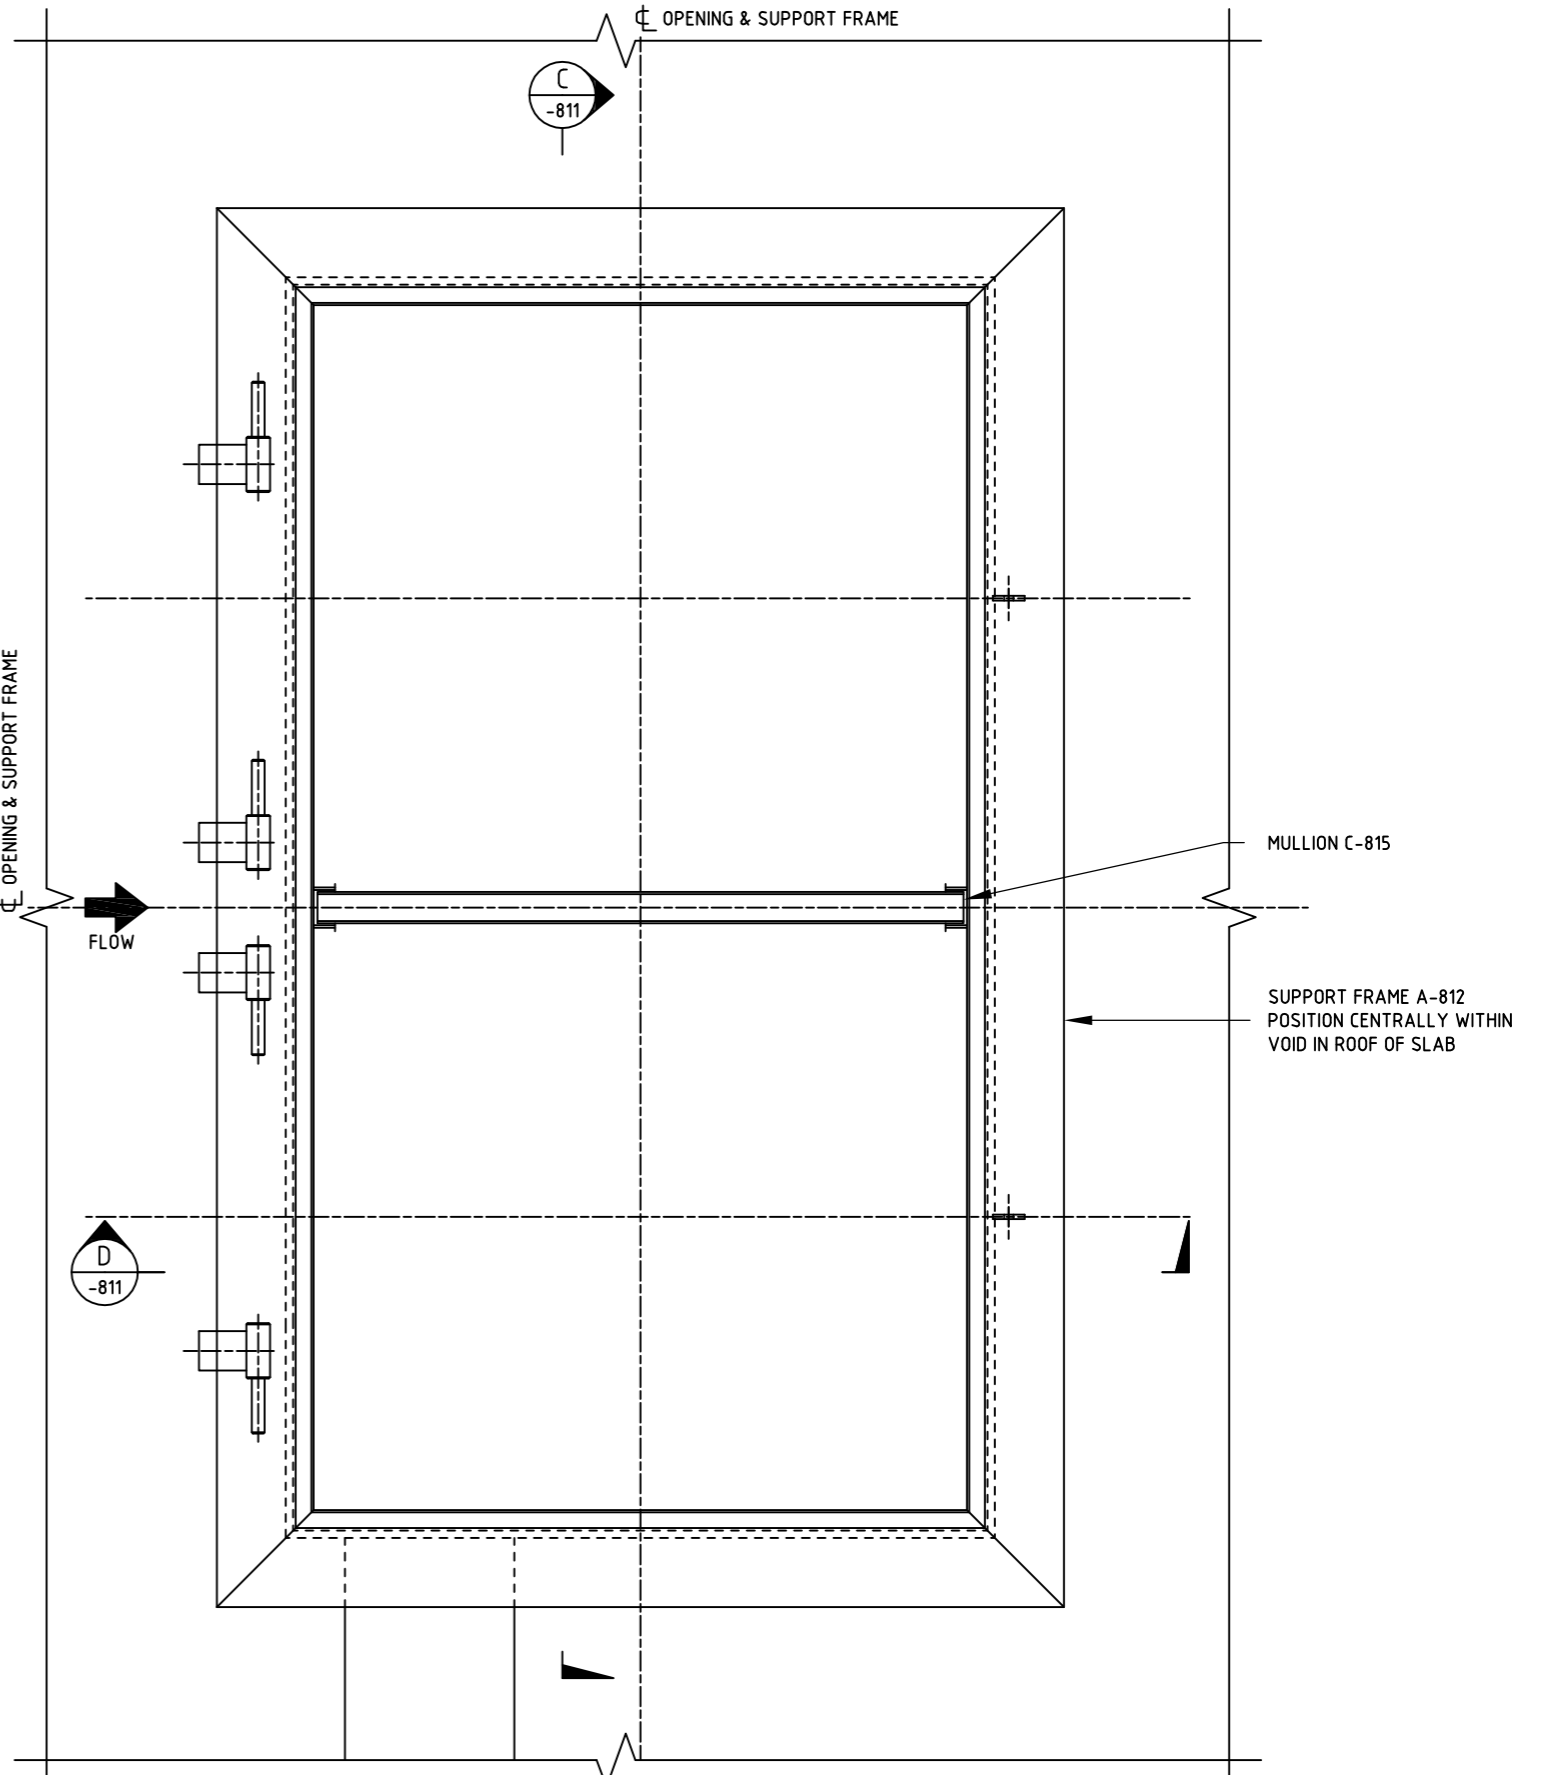

PLAN ON COVER INSTALLATION
HATCH COVERS REMOVED
SCALE 1:10

NOTES
 1. FRAME HINGE PINS & BORES OF HATCH COVER BUSHES TO BE GREASED WITH A NICKEL-BASED ANTI-SEIZE COMPOUND PRIOR TO FINAL INSTALLATION OF HATCH COVERS INTO SUPPORT FRAME.
 2. ALL COVER PLATES TO BE PERMANENTLY MARKED WITH THE LETTERS "HWC". LETTERS TO BE ROUTED AT TYPICAL 2mm DEPTH.

REV. N°	REVISION	APPROV	DATE
1	ADDITION OF THE HINGE RESTRAINT. SAFETY SCREEN REMOVAL.	S.H.	1-06-2016
0	CONSTRUCTION ISSUE	S.H.	1-12-2015

APPROVED
MANAGER
ASSET MANAGEMENT

© COPYRIGHT HUNTER WATER CORPORATION



STANDARD CONSTRUCTION PRACTICE
SEWERAGE STANDARD
 SEWAGE PUMPING STATIONS
 GAS-TIGHT WET-WELL COVERS
 GENERAL ARRANGEMENT (PLAN)

CAD FILE NAME: SCP-810

SCP-810

ISSUED: 2016

A3