


NOTES:

1. ALL SANITARY DRAINAGE SHALL BE INSTALLED TO THE REQUIREMENTS OF AS/NZS 3500.2.
2. VENTS AND OVERFLOW RELIEF GULLIES SHALL TERMINATE ABOVE KNOWN FLOOD LEVELS.
3. HUNTER WATER MAINTENANCE RESPONSIBILITY - ELECTRICAL WIRING TO CONTROL PANEL

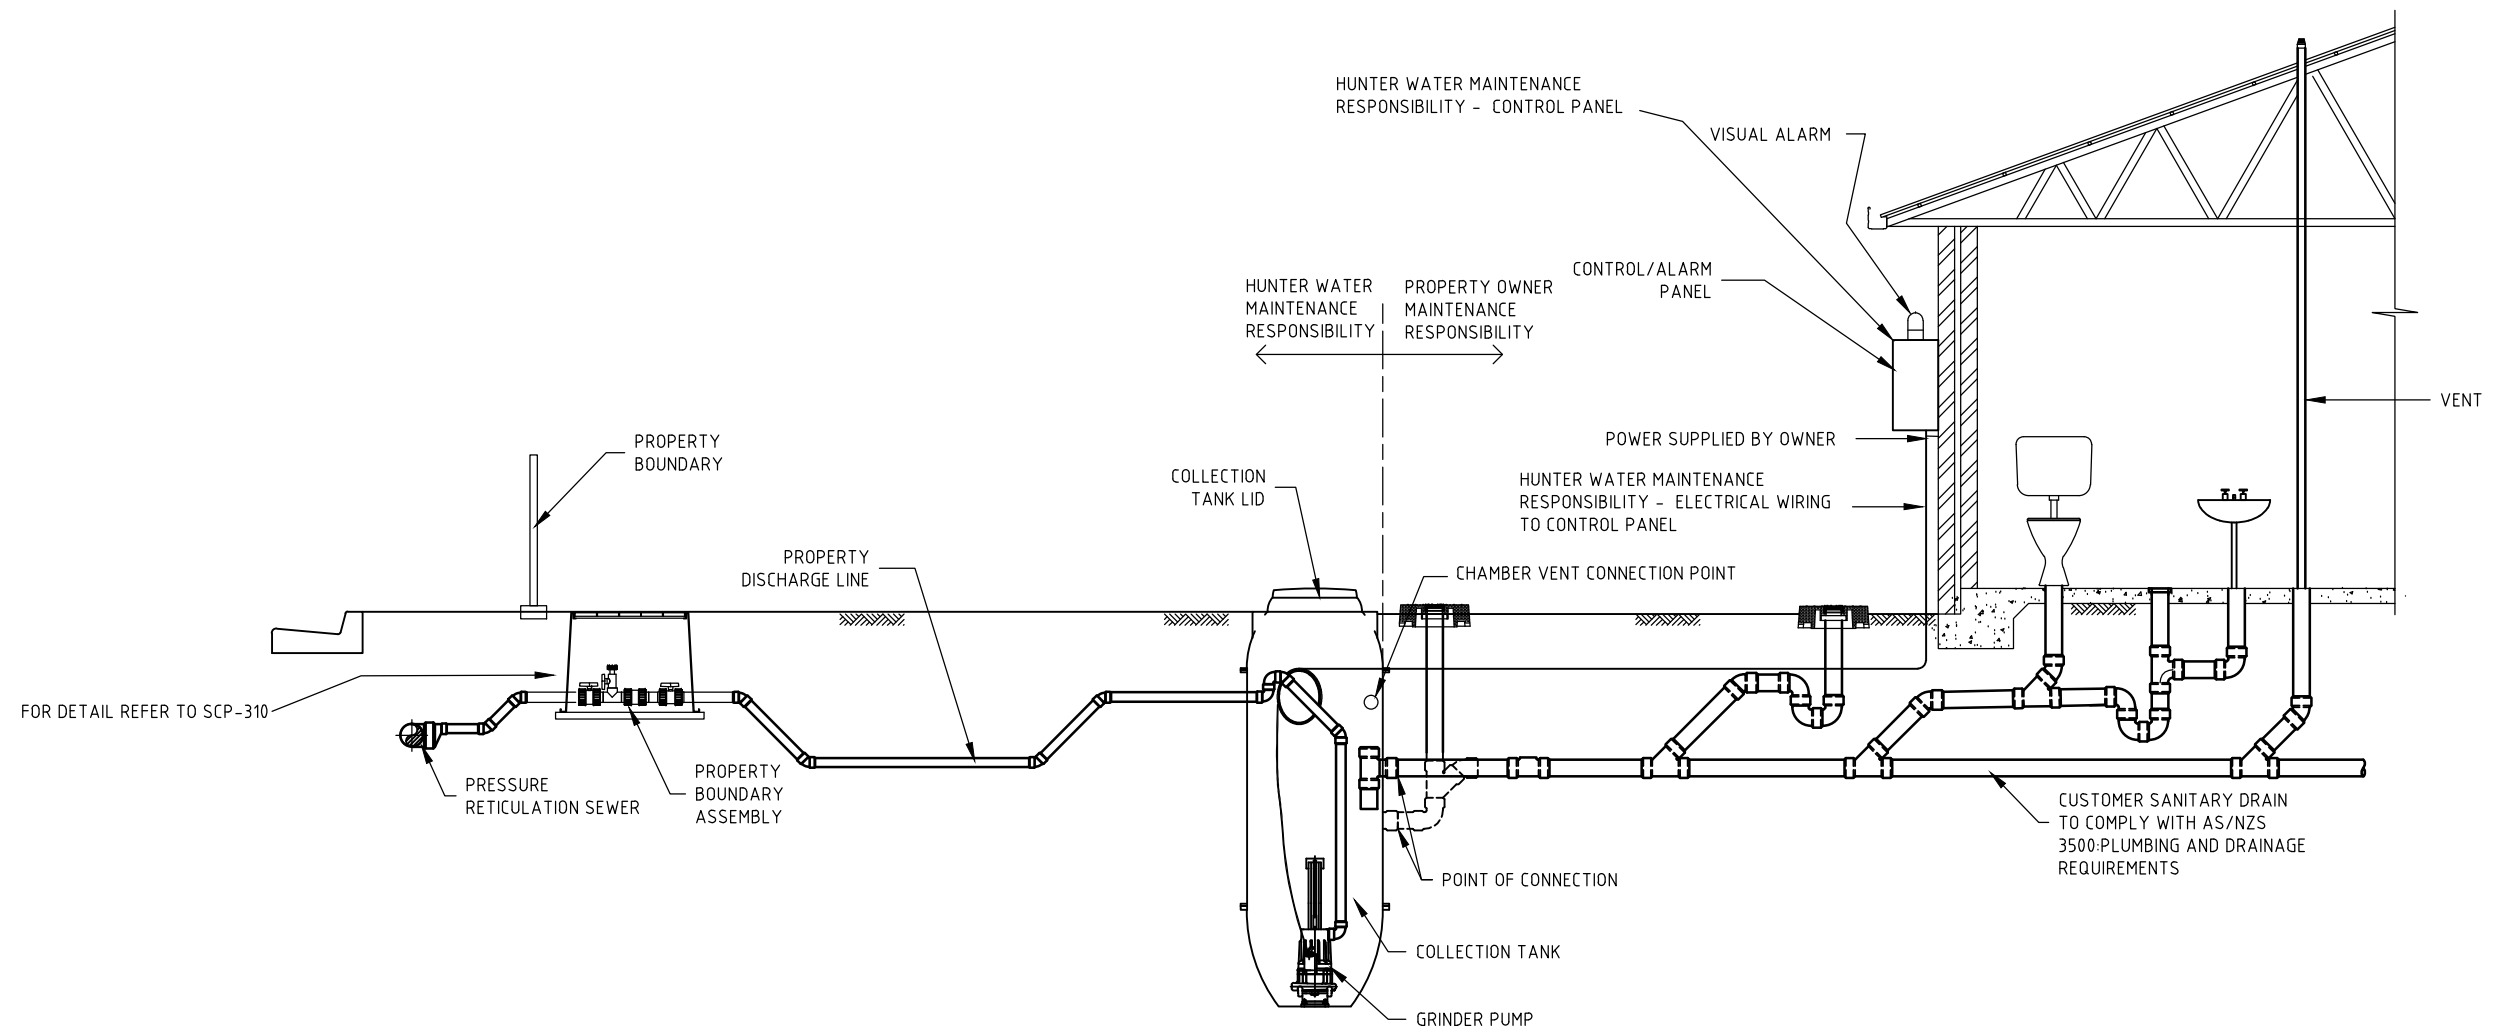

TYPICAL HUNTER WATER PRESSURE SEWERAGE SYSTEM (HWSS)

3	ENHANCEMENT OF NOTES AND DETAILS	S.H.	0103.2016
2	REVISION	P.D.	0109.2015
1	REVISION by GREG HEANEY	G.H.	12.12.2013
0	CONSTRUCTION ISSUE	G.H.	04.07.2012
REV No.	REVISION	APPROVED	DATE
		APPROVED MANAGER ASSET MANAGEMENT HUNTER WATER CORPORATION (H.W.C.)	



STANDARD CONSTRUCTION PRACTICE  
**SEWERAGE STANDARD**  
 TYPICAL (HWSS) DETAIL

CAD FILE NAME: SCP-311 (TYPICAL HWSS DETAIL)  
 HWCS  
**SCP-311**  
 ISSUED: MARCH 2016 | A3

© COPYRIGHT HUNTER WATER CORPORATION LIMITED.