

Non-Standard Sewer Connection


NOT TO SCALE

All measurements in millimetres


Maintenance Hole lid and surround to be changed to either Class B non-trafficable or Class D trafficable Gatic bolted down type

1. Clean concrete and apply a two part epoxy protective coating (Tankguard412 or equiv.) to all internal walls to top of benching

2. Fill void with epoxy grout Epirez 633 (or equiv.) mixed with quartz sand. Apply to manufacturers directions.

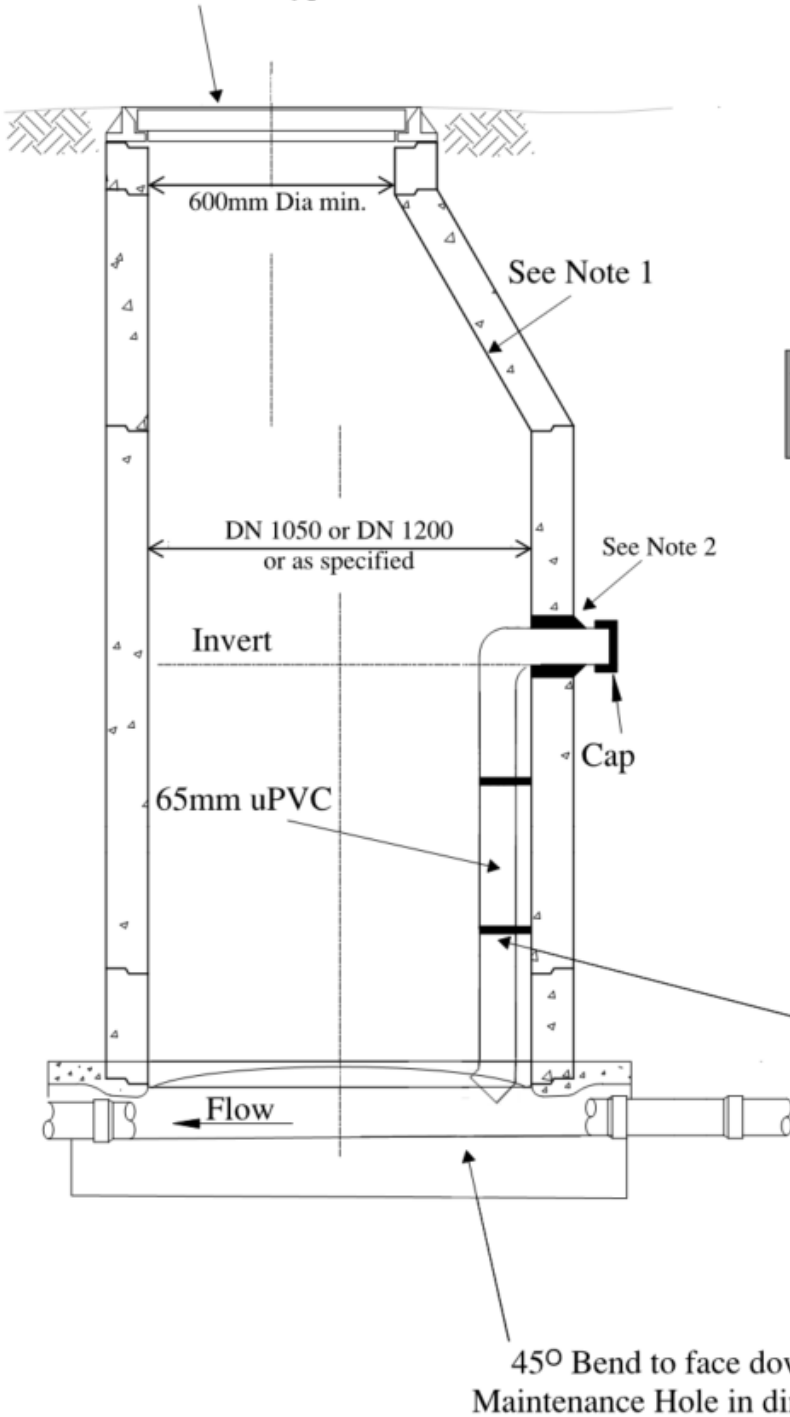

Works must be completed by an Accredited Construction Contractor

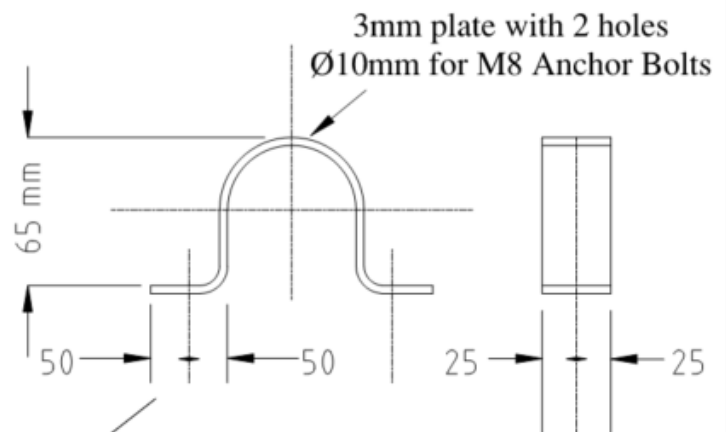

PIPE CLIP

MATERIAL: Aluminium Alloy or 316SS
Max Spacing: 1500
Minimum 1 Pipe Clip required

Maintenance Hole drop connection for Non-Standard Sewer Connection