


- NOTE:
- IF OFFSET TO BE GREATER THAN 3m A CAP OFF & NEW DRILLING IS REQUIRED
 - METER ASSEMBLY MUST BE LOCATED WITHIN 1m OF PROPERTY BOUNDARY
 - METERS ARE NOT PERMITTED IN PITS
 - APPLIES TO BOTH SHORT AND LONG SIDE SERVICE ONLY
 - APPLICABLE FOR EXISTING DEVELOPMENTS AFTER HUNTER WATER APPROVAL.
 - NOT ALLOWED FOR NEW DEVELOPMENTS

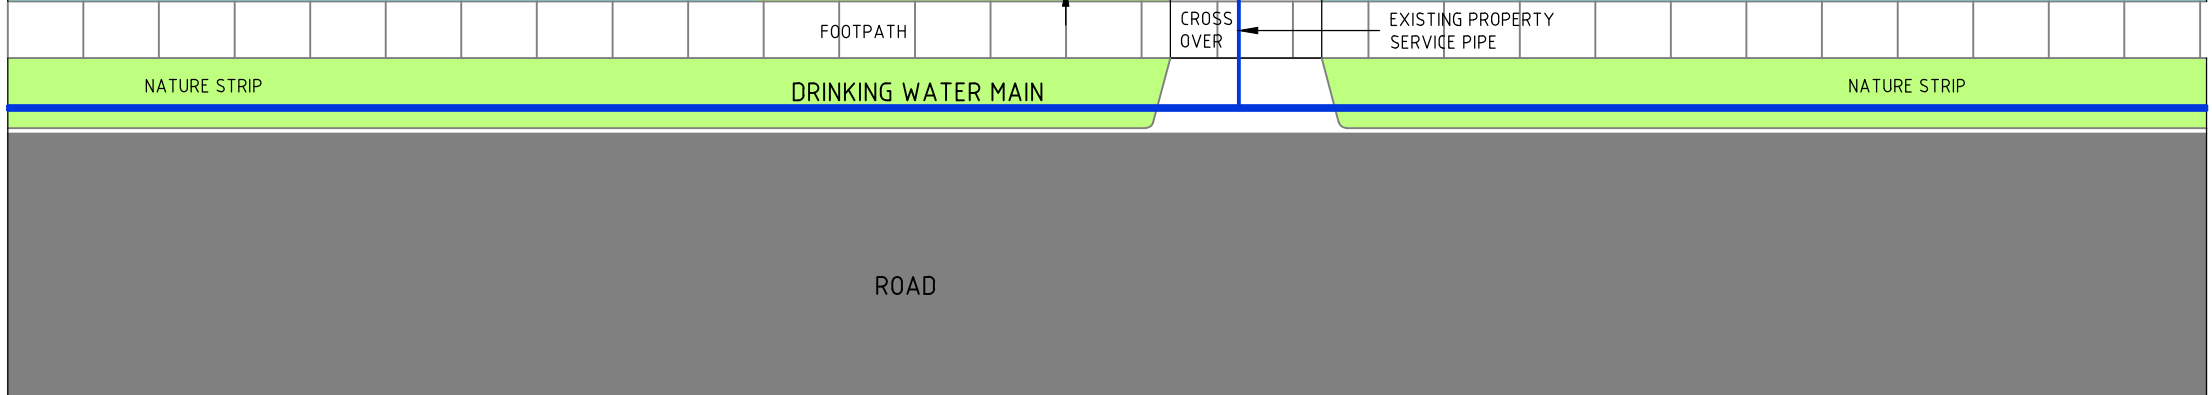

OFFSET WATER SERVICE

0	CONSTRUCTION ISSUE	G.H.	04.07.2012
REV No.	REVISION	APPROVED	DATE
© COPYRIGHT HUNTER WATER CORPORATION LIMITED.		APPROVED MANAGER ASSET MANAGEMENT HUNTER WATER CORPORATION (H.W.C.)	



STANDARD CONSTRUCTION PRACTICE SEWERAGE STANDARD
SERVICE CONNECTION POLICY OFFSET WATER SERVICE

CAD FILE NAME: OFFSET WATER SERVICE
HWCS
-
ISSUED: JULY 2012
A3